
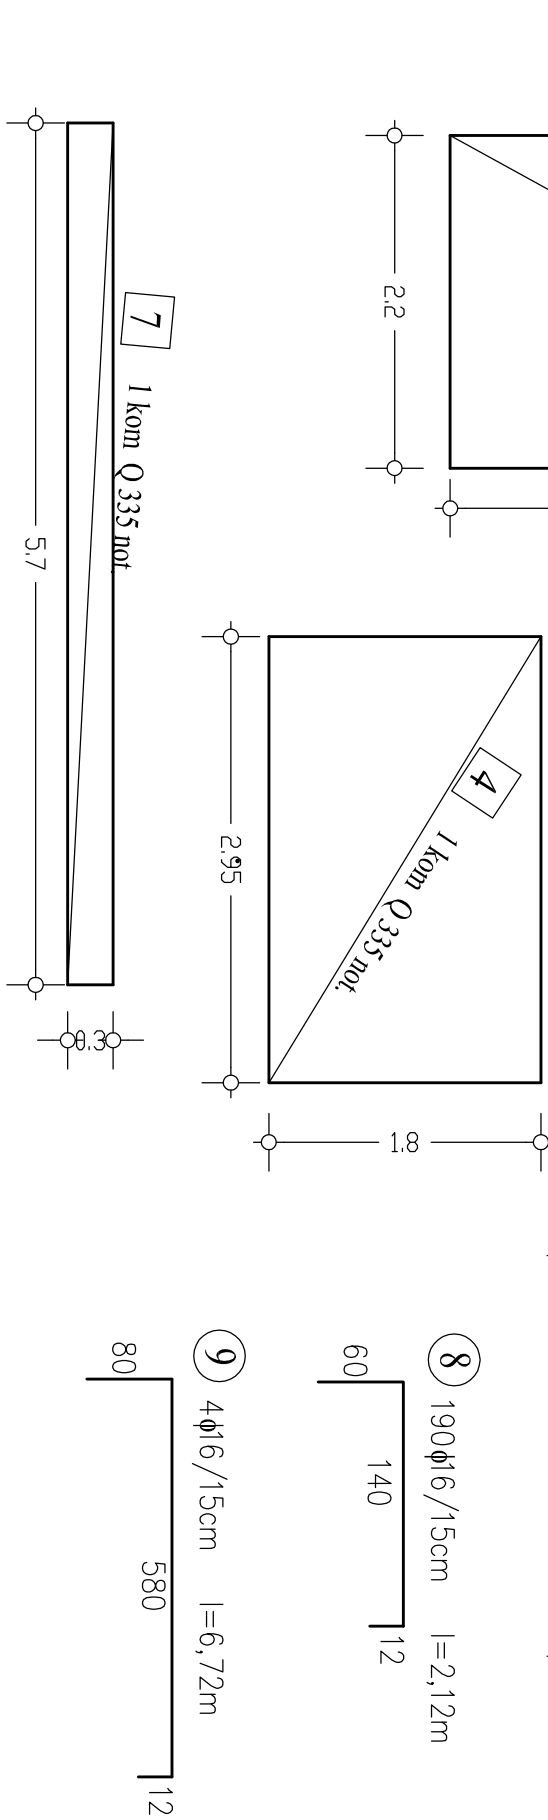


ARMATURNI NACRT STENE S5
M. 1:50

C 30/37
RA 400 / 500
MAG 500/560

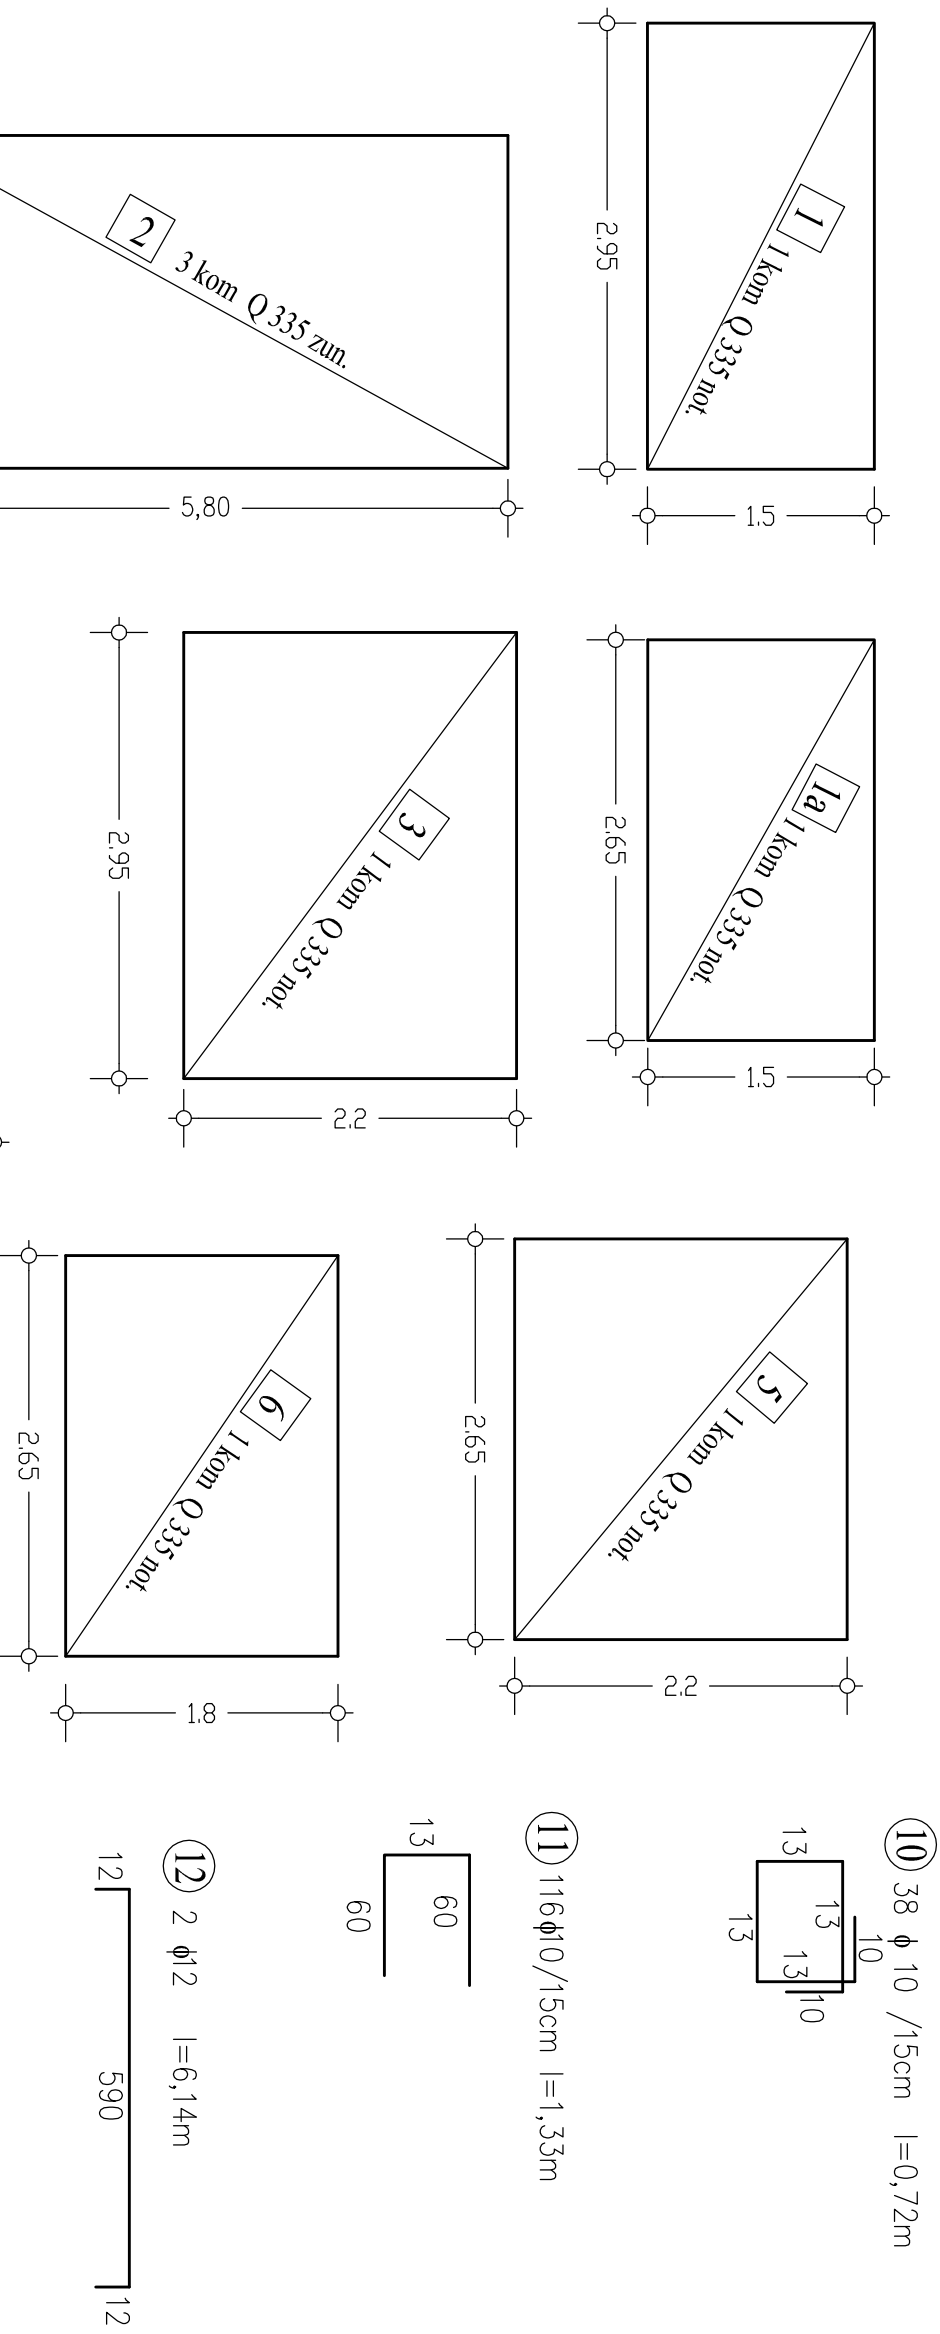

Spr.:		Opis spremljenec					
						Datum:	
						Podpis:	
<div>OPI INTER</div> <div>Družba za okoljski, procesni in poslovni inženiring d.o.o.</div>							
Odg. vodja projekta		St.:		Pod. projekta:			
Ivan Kraljčak, inž. stroj.		S-1351		15.10.08			
Odg. projektant:		St.:		Pod. projekta:			
Boris Fakn, univ.dipl.inž.grad.		G-0782		15.10.08			
Osnove:		St.:		Pod. projekta:			
Boris Fakn, univ.dipl.inž.grad.		NA		POVOLU II			
Projekat:		St.:		Pod. projekta:			
mog. litijski beton, univ. dipl. inž. grad.		TRANSGRAMATORSKA POSTAJA		ARMATURNI NACRT STENE S5			
Datum izdelave:		Mesto:		Skala:			
Oktober 2008		1:50		P/21		18:8	