


ČAJNA KUHINJA

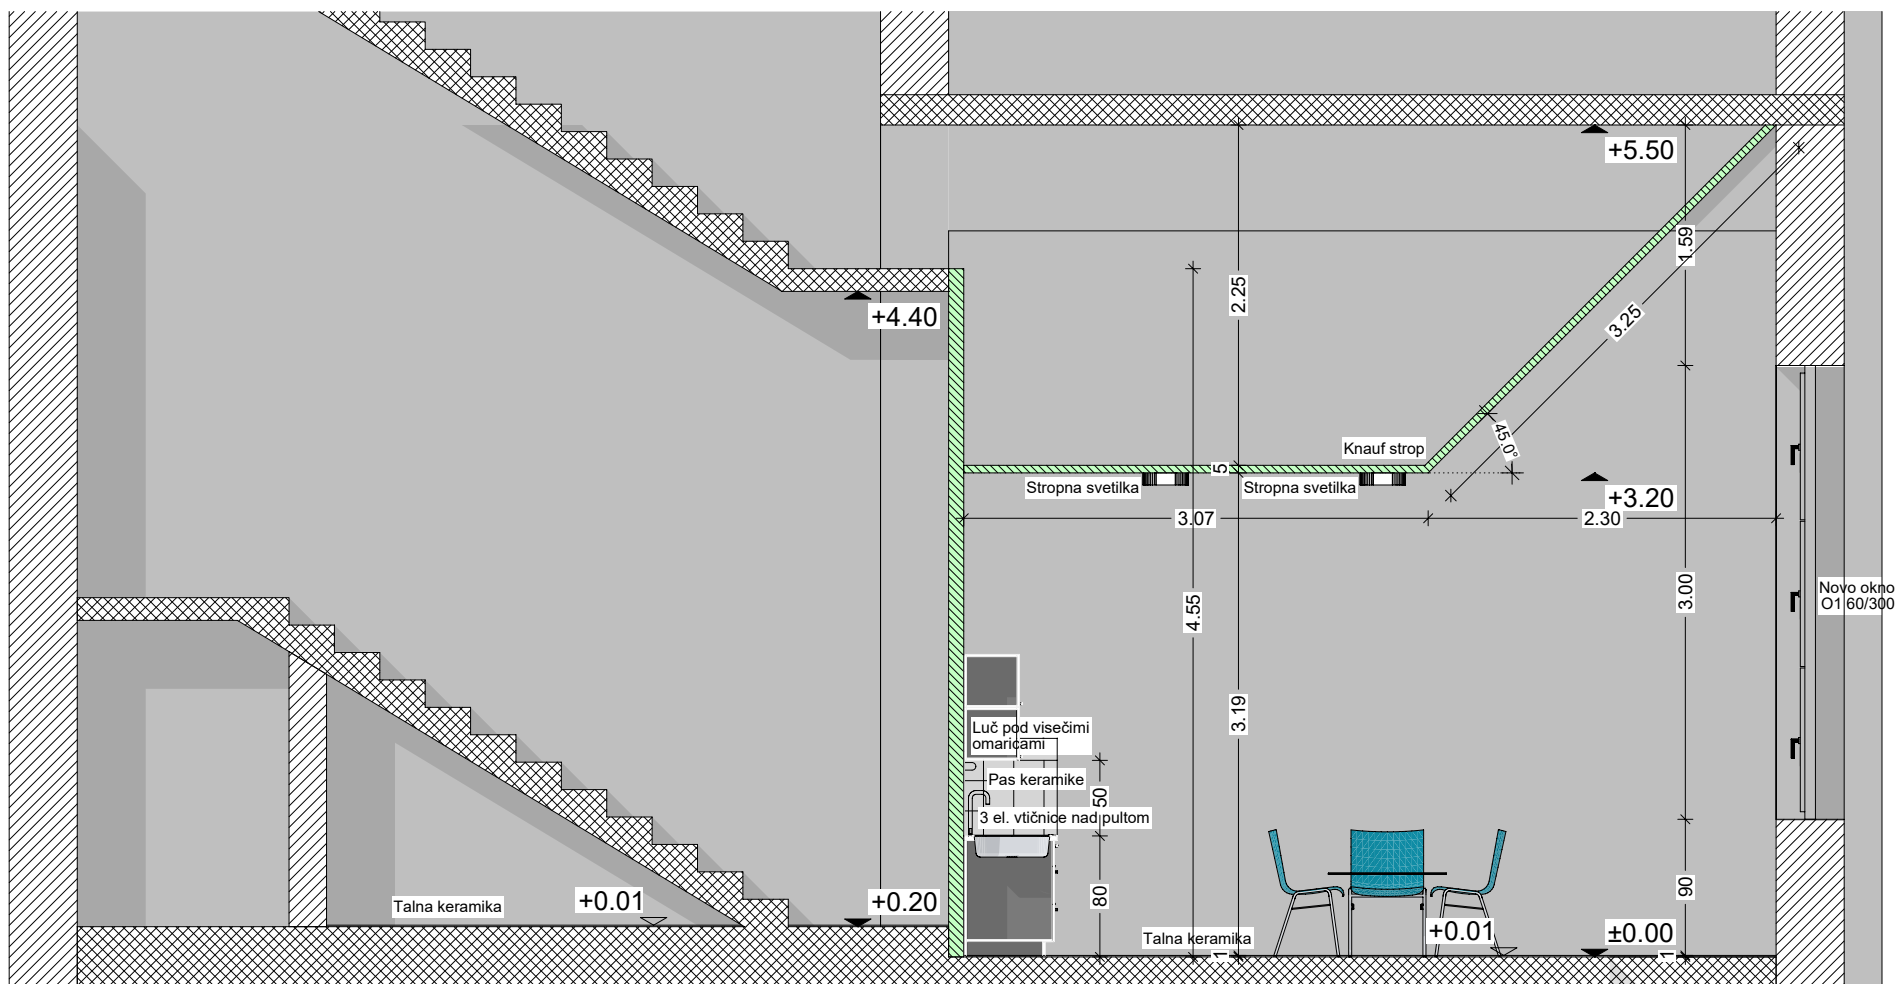

PREREZ 1 - 1
M = 1:50