


PREREZ B-B

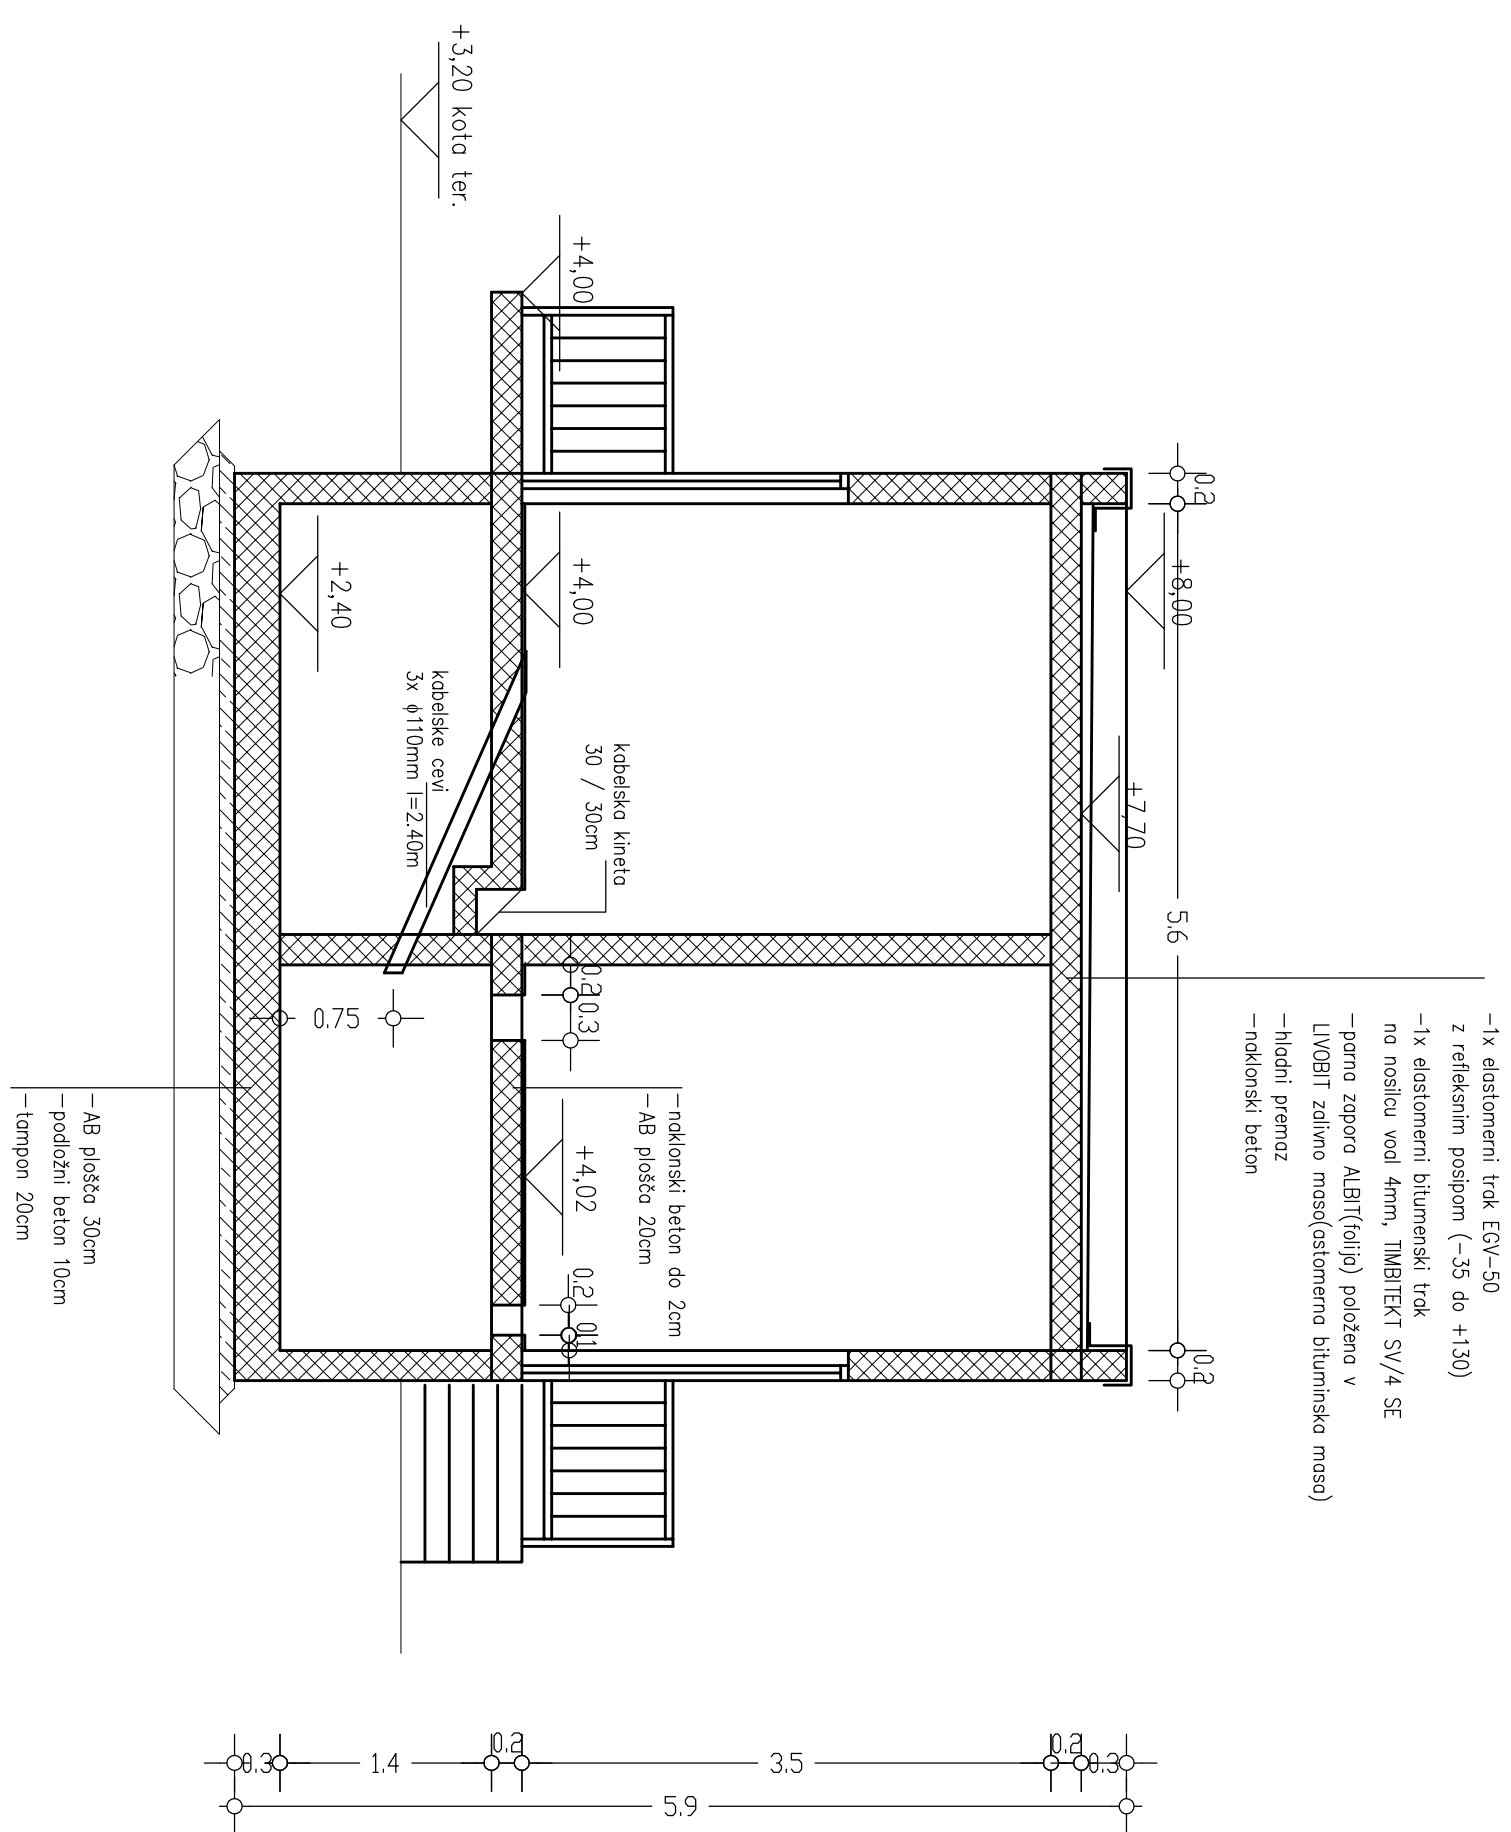

PREREZ B-B
M. 1:50

Svr.: _____		Datum: _____		Podpis: _____	
Opis spremembe: _____					
<div style="text-align: center;"> <h1>OPIS INTER</h1> <p>Država na obdeljki, predmeti in pomorski inventar d.o.o.</p> </div>					
Dop. redna projekcija:		Sli:		Dol. podoba	
Ivan Kolšek, inž. stroj,		S-1351		15:10.08	
Dop. prejelat:		St.:		Dol. podoba	
Boris Falcin, univ.dipl.inž.grod		G-0782		15:10.08	
Odobit:		Dol. podoba		Dol. podoba	
Boris Falcin, univ.dipl.inž.grod		G-0782		15:10.08	
Prejeto:		Vredn:		Vredn:	
Mrg. Lilian Batelino, univ. dipl. inž. grobd.		TRANSFORMA TORSKA POSTAJNA TP1		TRANSFORMA TORSKA POSTAJNA TP1	
Datum izdaje:		Marec:		Stran od:	
OKTOBER 2008		1:50		09.5	
Fotiz:		P21		Fotiz:	
Stran od:		22-2007/4-32		Stran od:	
22-2007/4-32		09.5		22-2007/4-32	