


ČAJNA KUHINJA

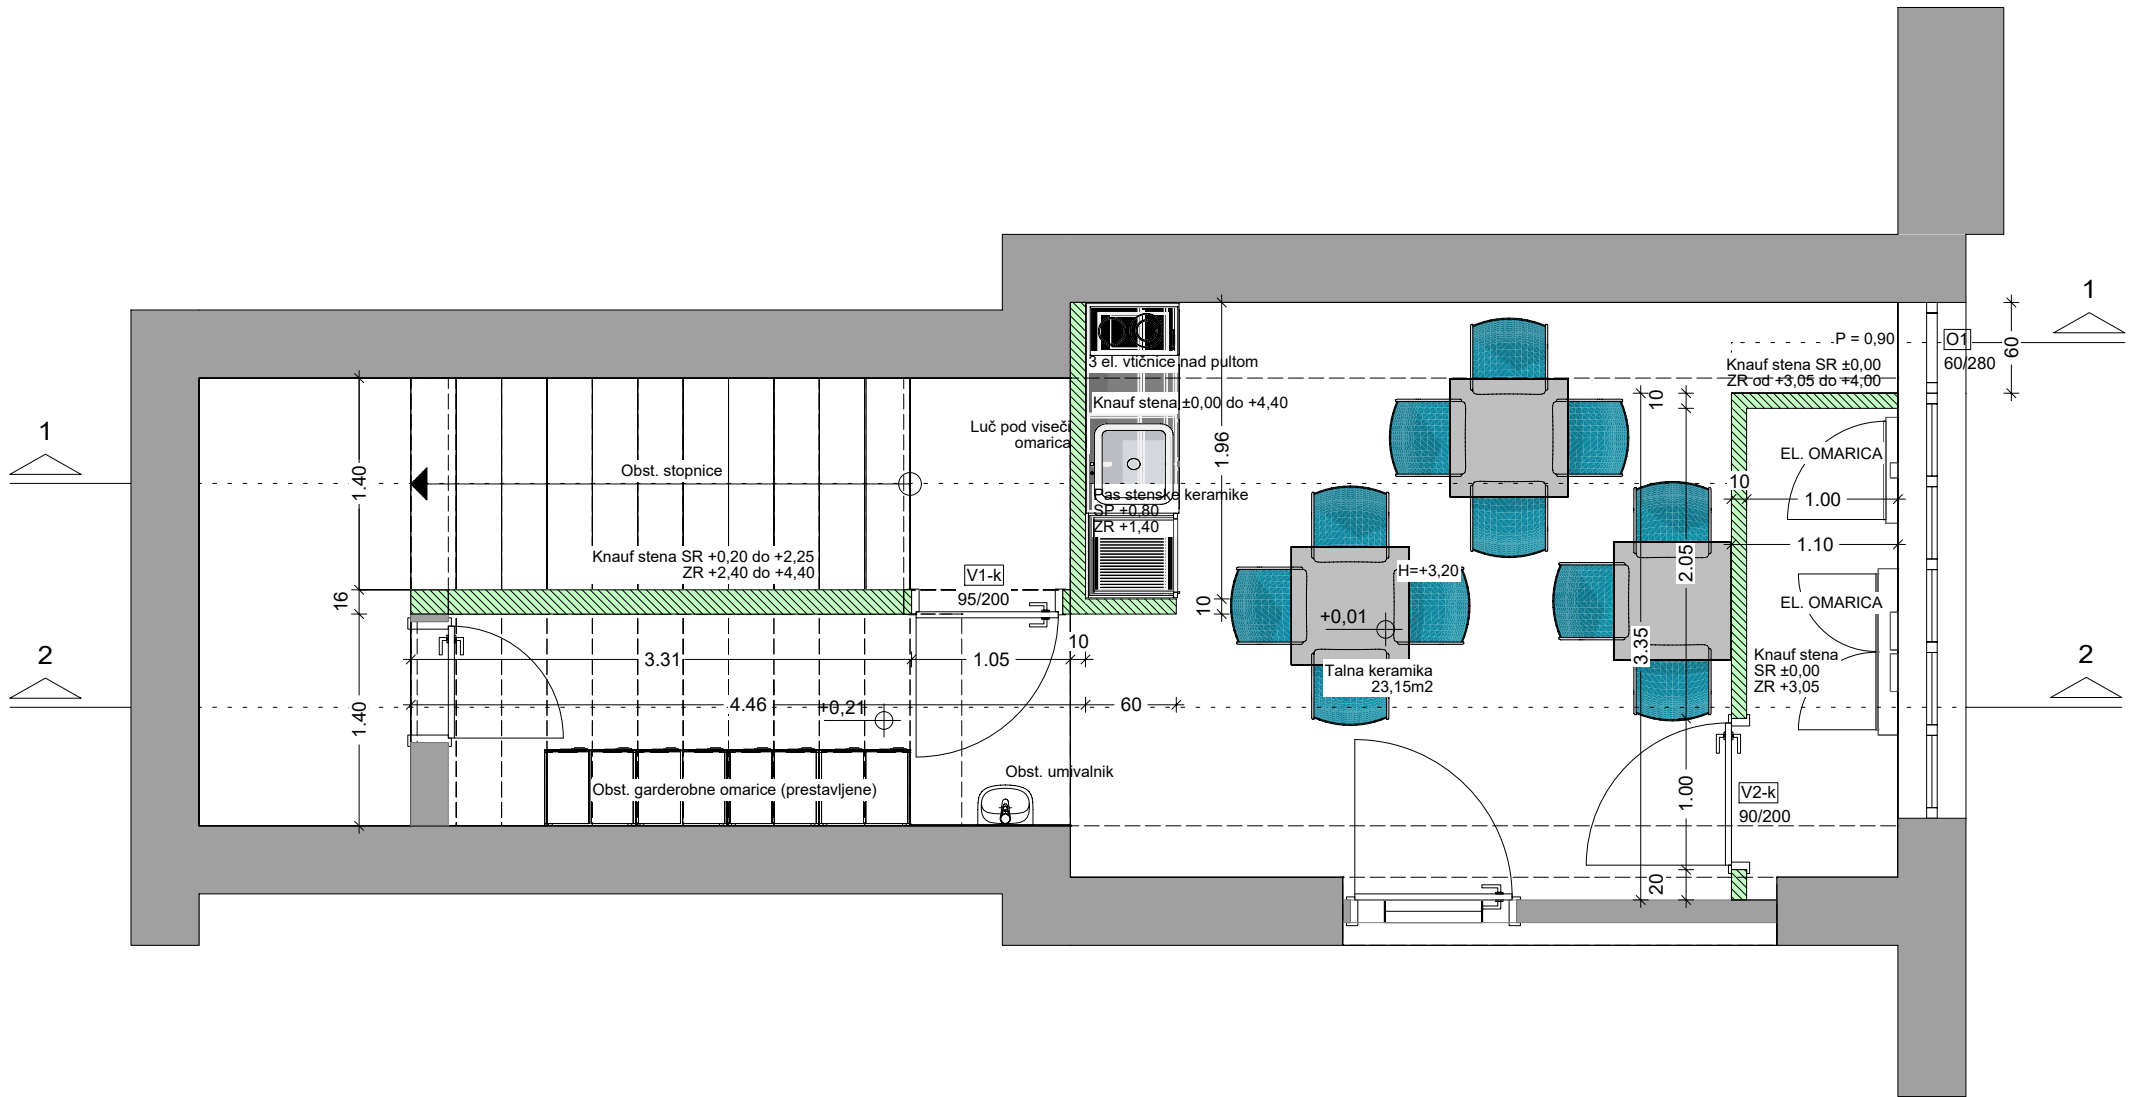

TLORIS PRITLIČJA
M = 1:50